



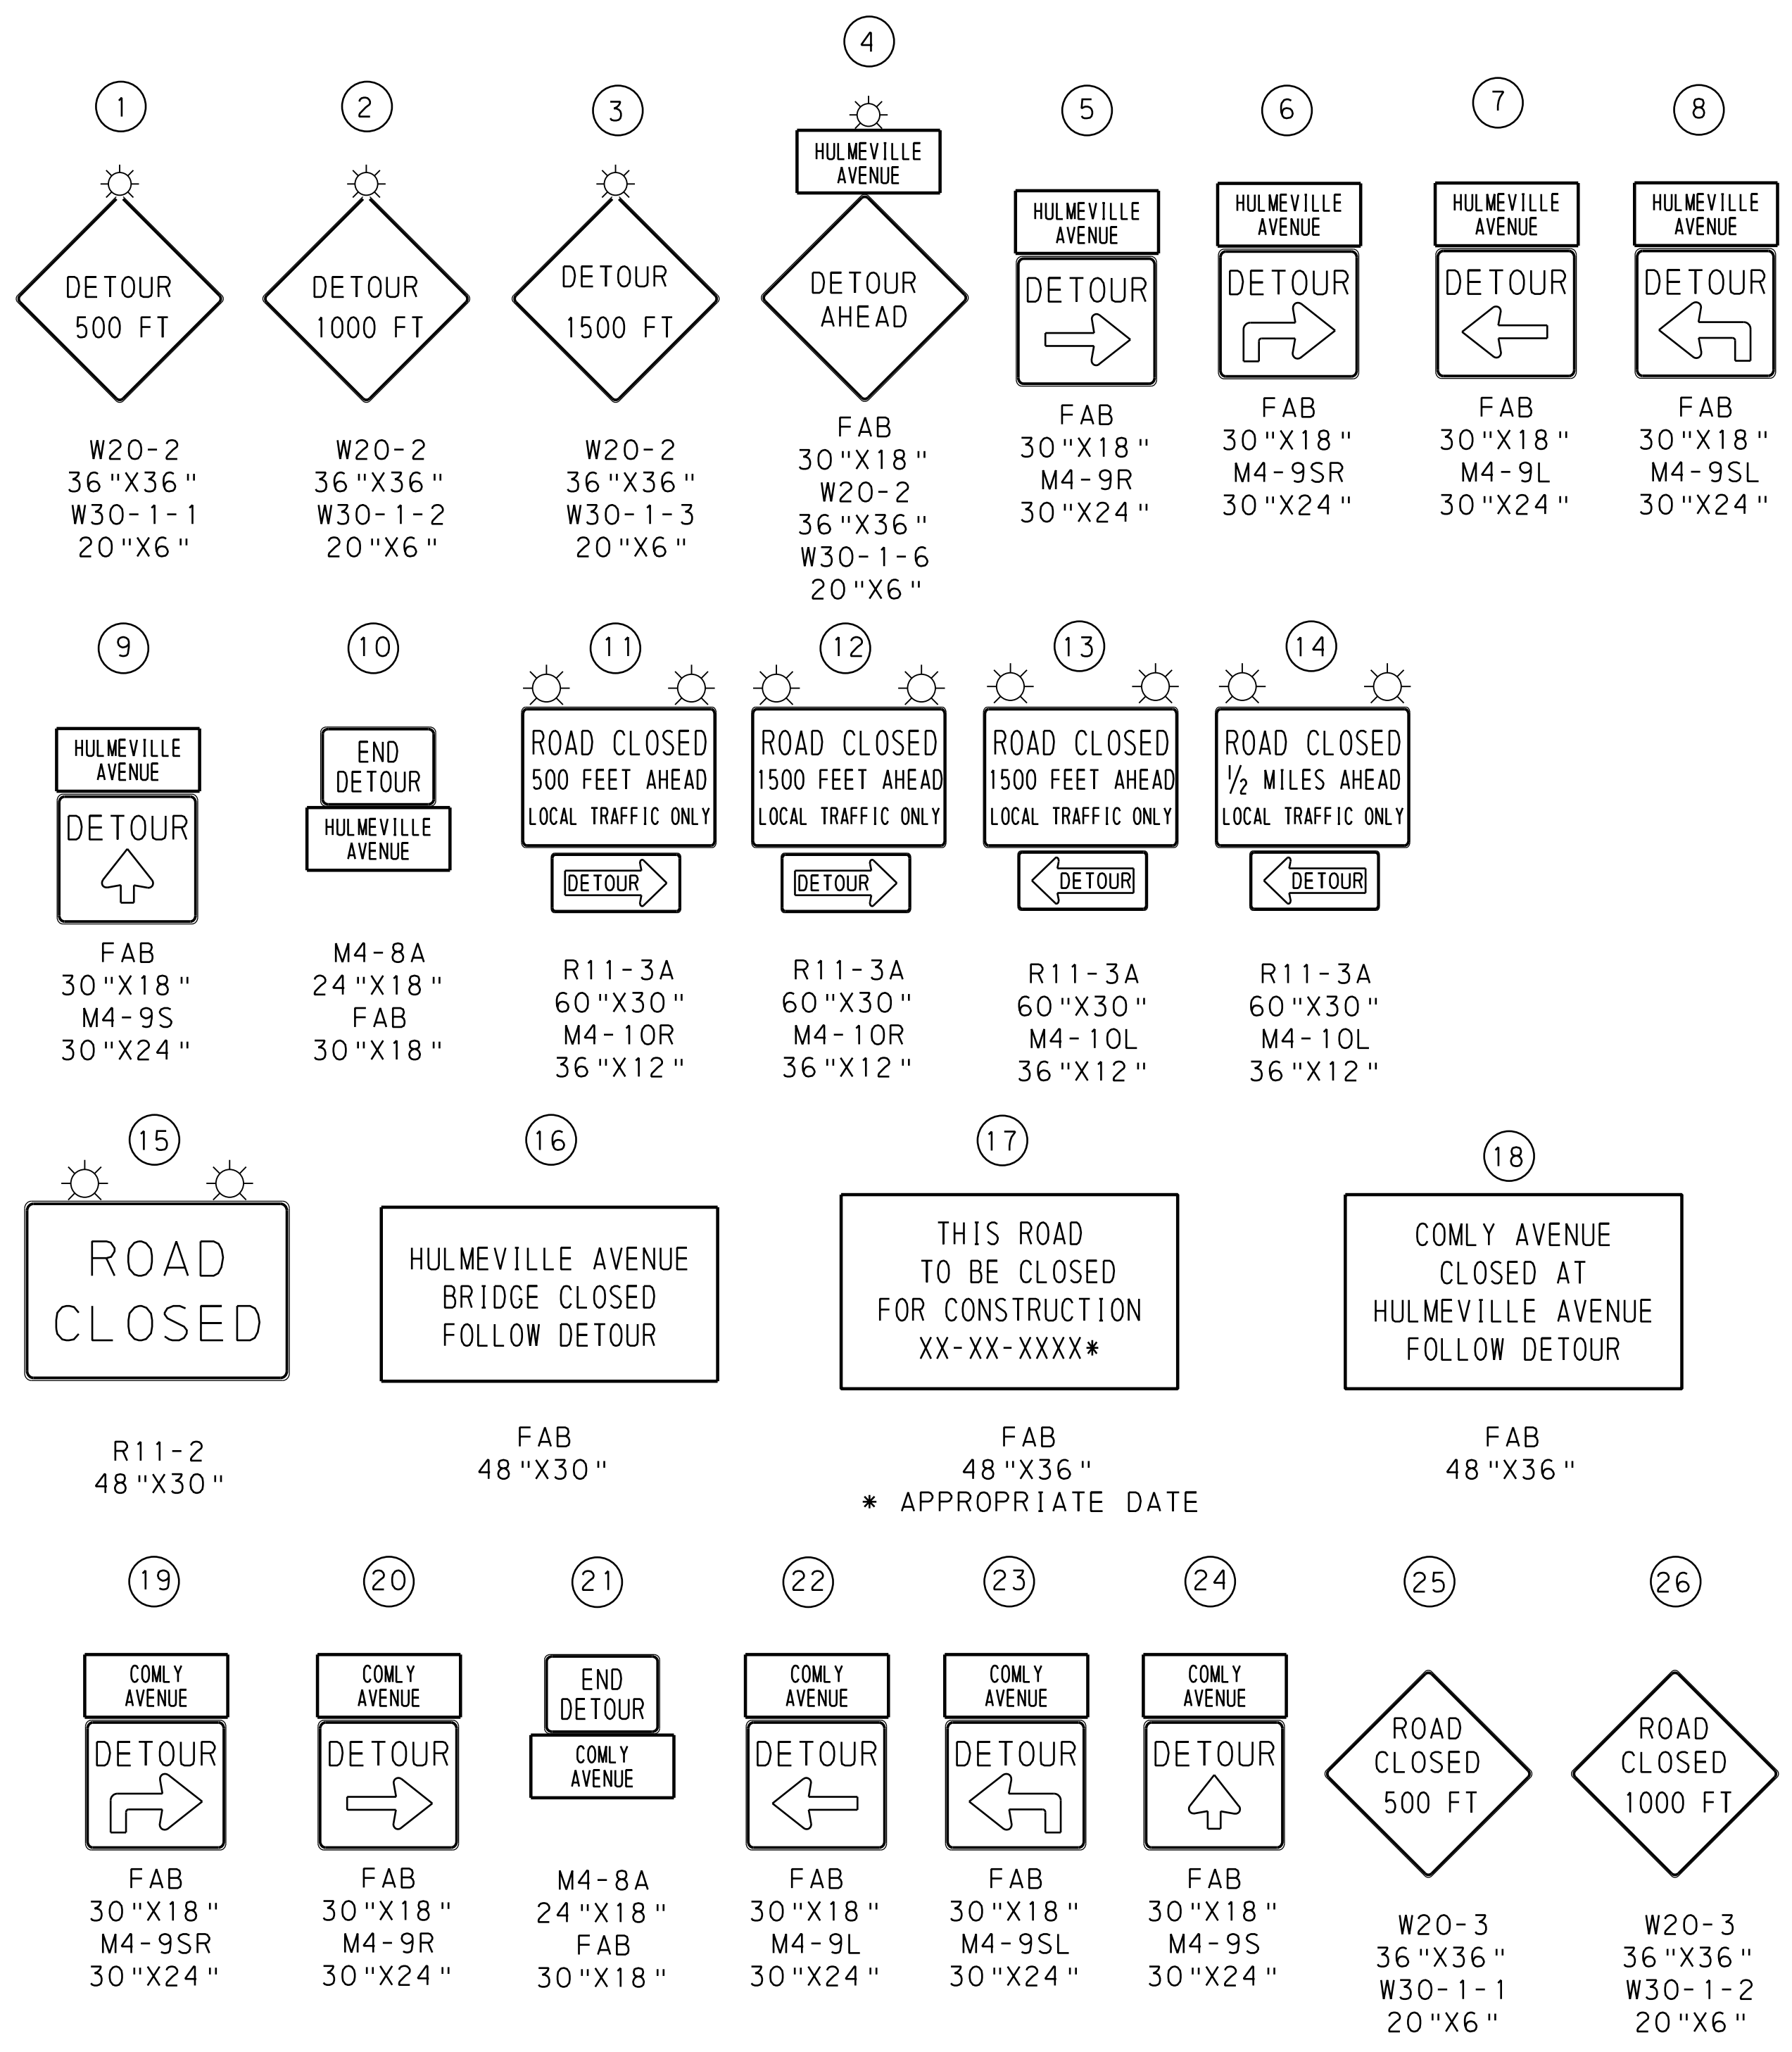

DISTRICT	COUNTY	ROUTE	SECTION	SHEET
6-0	BUCKS	2047	01B	4 OF 4
MIDDLETOWN TWP, PENNDEL & LANGHORNE MANOR BOROUGHS				
REVISION NUMBER	REVISIONS	DATE	BY	

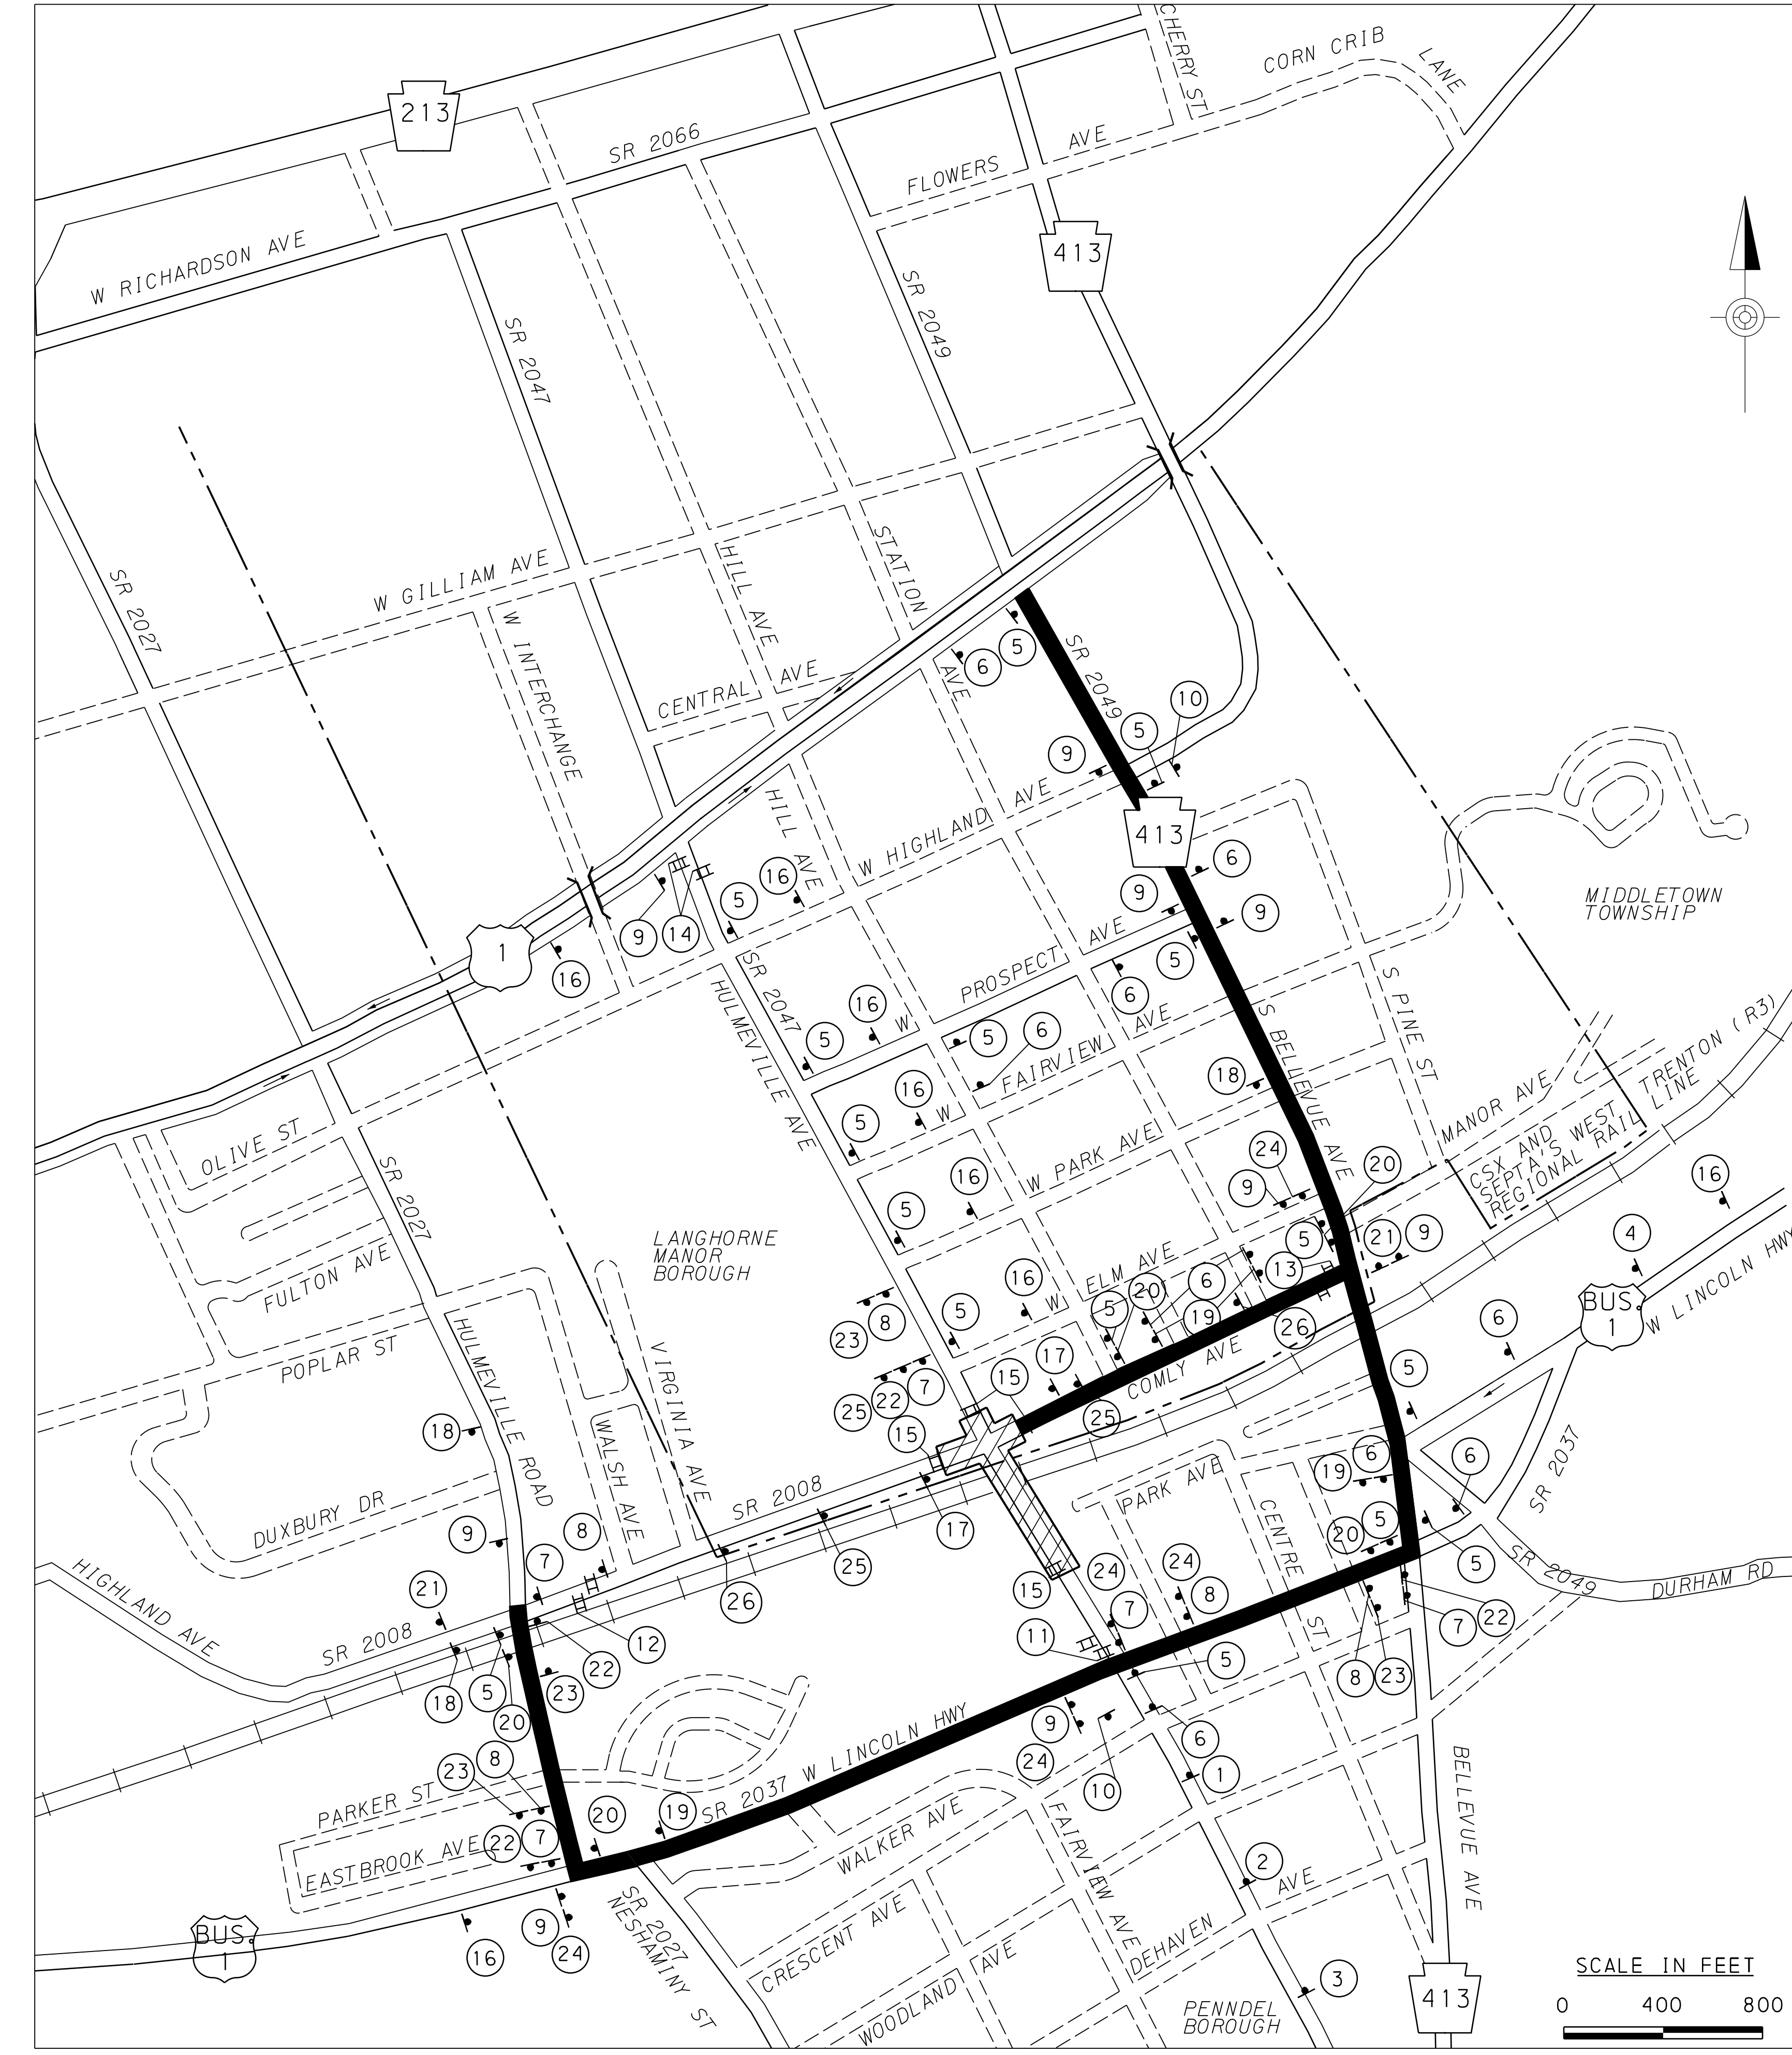

OPERATOR: ccfunston  
 FILE NAME: G:\PA11\0025\Traffic\10025\cp-detrour2.dgn  
 8/6/2019 9:29:54 AM

